

Key

01A

Ffordd Ar Gau Yma
Am - Diwrnod
Road Closed Here
--/--/--
For - Days
--:-- to --:--

FFORDD AR
GAU
ROAD
CLOSED

P7105

750mm

02

03

DIWEDD
y gwyriad
Diversion
ENDS

04

Traffig y gwyriad
Diverted traffic

05

Traffig y gwyriad
Diverted traffic

06

Traffig y gwyriad
Diverted traffic

07

Gwyriad
Diversion

08

Gwyriad
Diversion

09

Gwyriad
Diversion

10

FFORDD
YMLAEN AR
GAU
ROAD AHEAD
CLOSED

11

Traffig y
Gwyriad
Diverted
Traffic

12

Traffig y
Gwyriad
Diverted
Traffic

13


Traffig y
Gwyriad
Diverted
Traffic

14

Traffig y
Gwyriad
Diverted
Traffic

15

FFORDD YMLAEN
AR GAU
MYNEDIAD I
BRESWYLWYR YN UNIG
ROAD AHEAD CLOSED
RESIDENT ACCESS ONLY

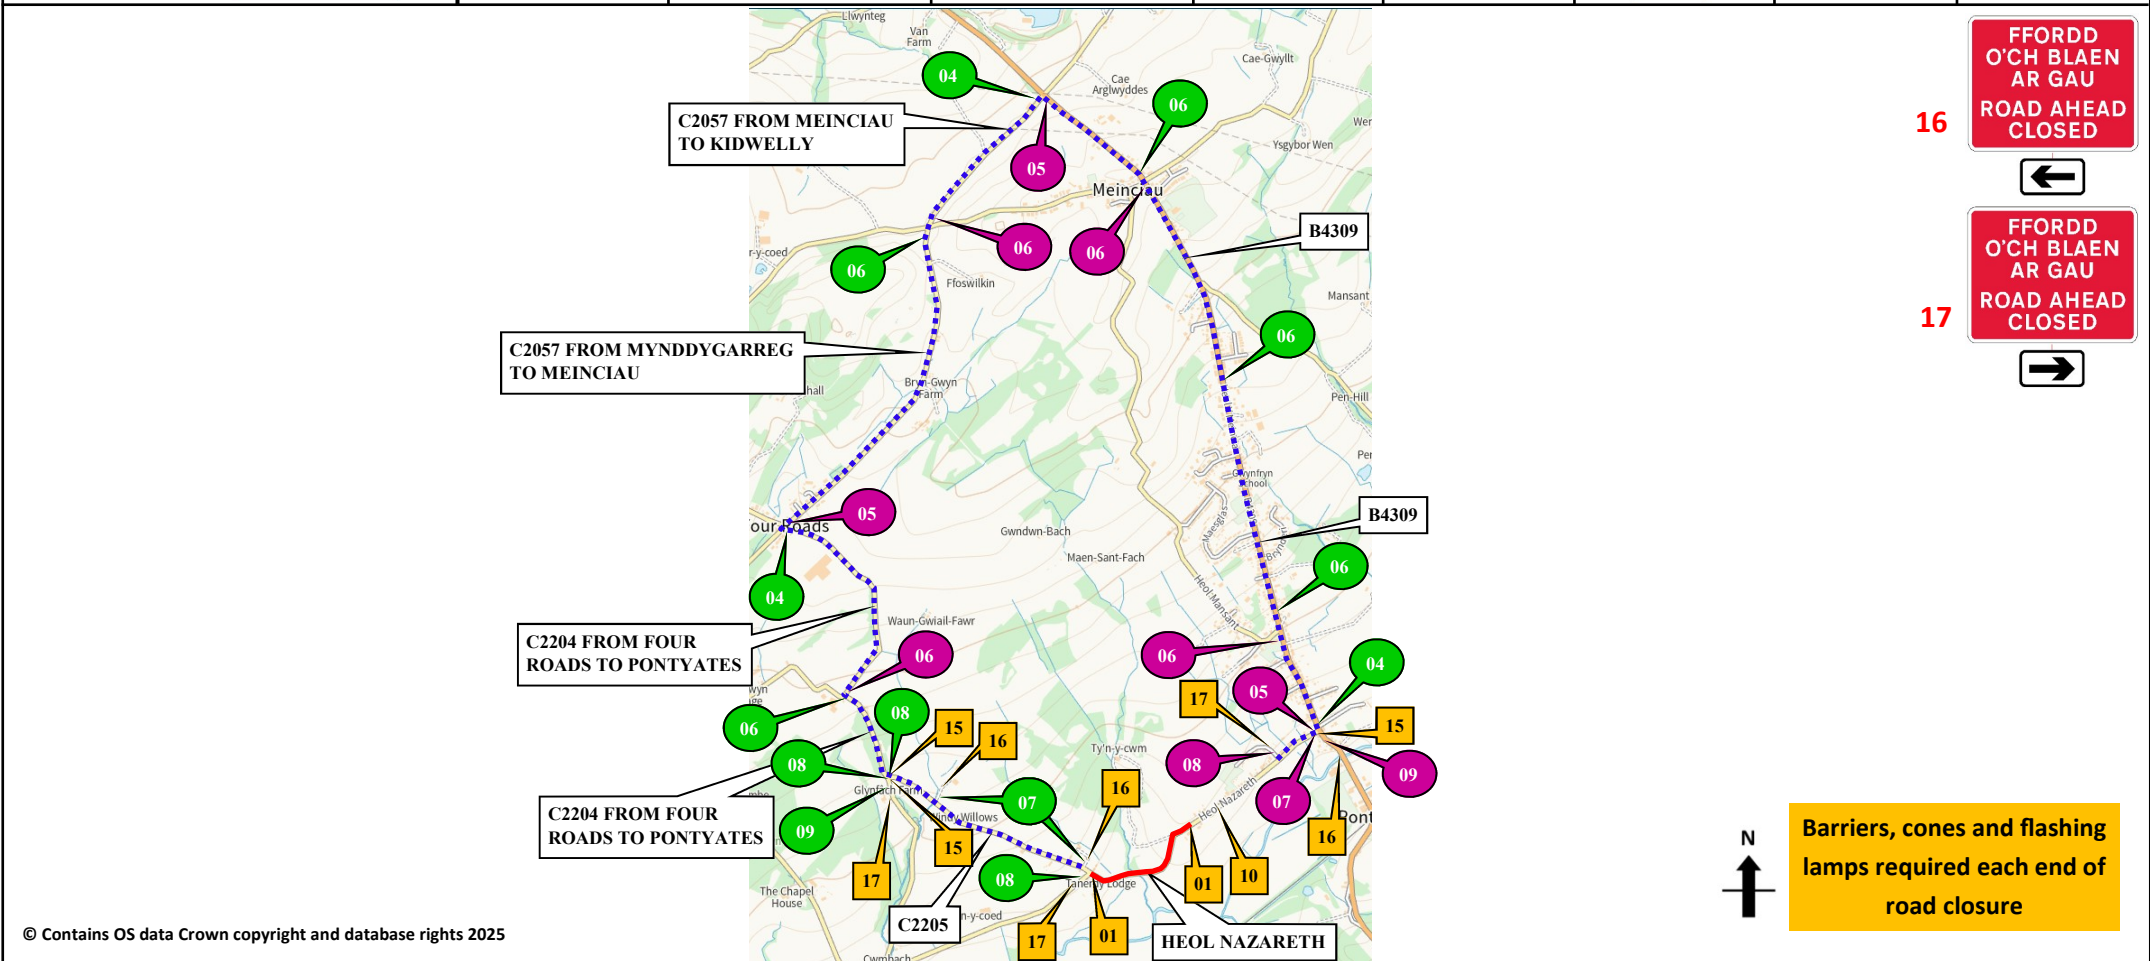

SUNBELT
RENTALS

Sunbelt Rentals UK (Traffic Management)

Kemble Airfield Enterprise Park

Cirencester Road

Kemble

GL7 6BQ

☎ 03700 500 792

📠 0845 004 7105

Note

1. All equipment shall be approved and shall comply with the Department Of Transport specification MCE0111. This drawing does not show the normal road works signage that will be required as per Chapter 8.

2. All signs to be in accordance with TSRGD 2016 and to minimum class retroreflective.

3. Minimum height of lettering to be 60mm and sign boards to be 1000mm (750mm where appropriate).

This drawing is protected by copyright and the information contained therein is confidential.

This drawing may not be copied and the information therein may not be used, or disclosed to a third party, wholly or in part with the written permission of Sunbelt Rentals UK (Traffic Management).

CROWN COPYRIGHT DATA REPRODUCED BY PERMISSION OF THE CONTROLLER OF HMSO

CLIENT DETAILS		REP/DEPOT	DRAWN BY	ADDRESS
OPENREACH		JB/220	SG/864	
DATE	SHEET No	VERSION NUMBER		
11/04/2025	1 OF 1	001		
AMENDED DATE	AMENDED BY	SCALE		HEOL NAZARETH, LLANELLI SA15 5TF
06/05/2025	GB/864	NOT TO SCALE		
This layout is for installation by NRSWA, Lantra 12A,12B,,12D qualified persons.				
BUS ROUTE AFFECTED				

ROAD CLOSURE

DIVERSION

CLOCKWISE DIVERSION

ANTI-CLOCKWISE DIVERSION

ROAD CLOSURE SIGN

ROAD CLOSURE LENGTH (APPROX)

514M

ROAD CLOSURE WIDTH (APPROX)

5M

Contract Number

220-S011706