


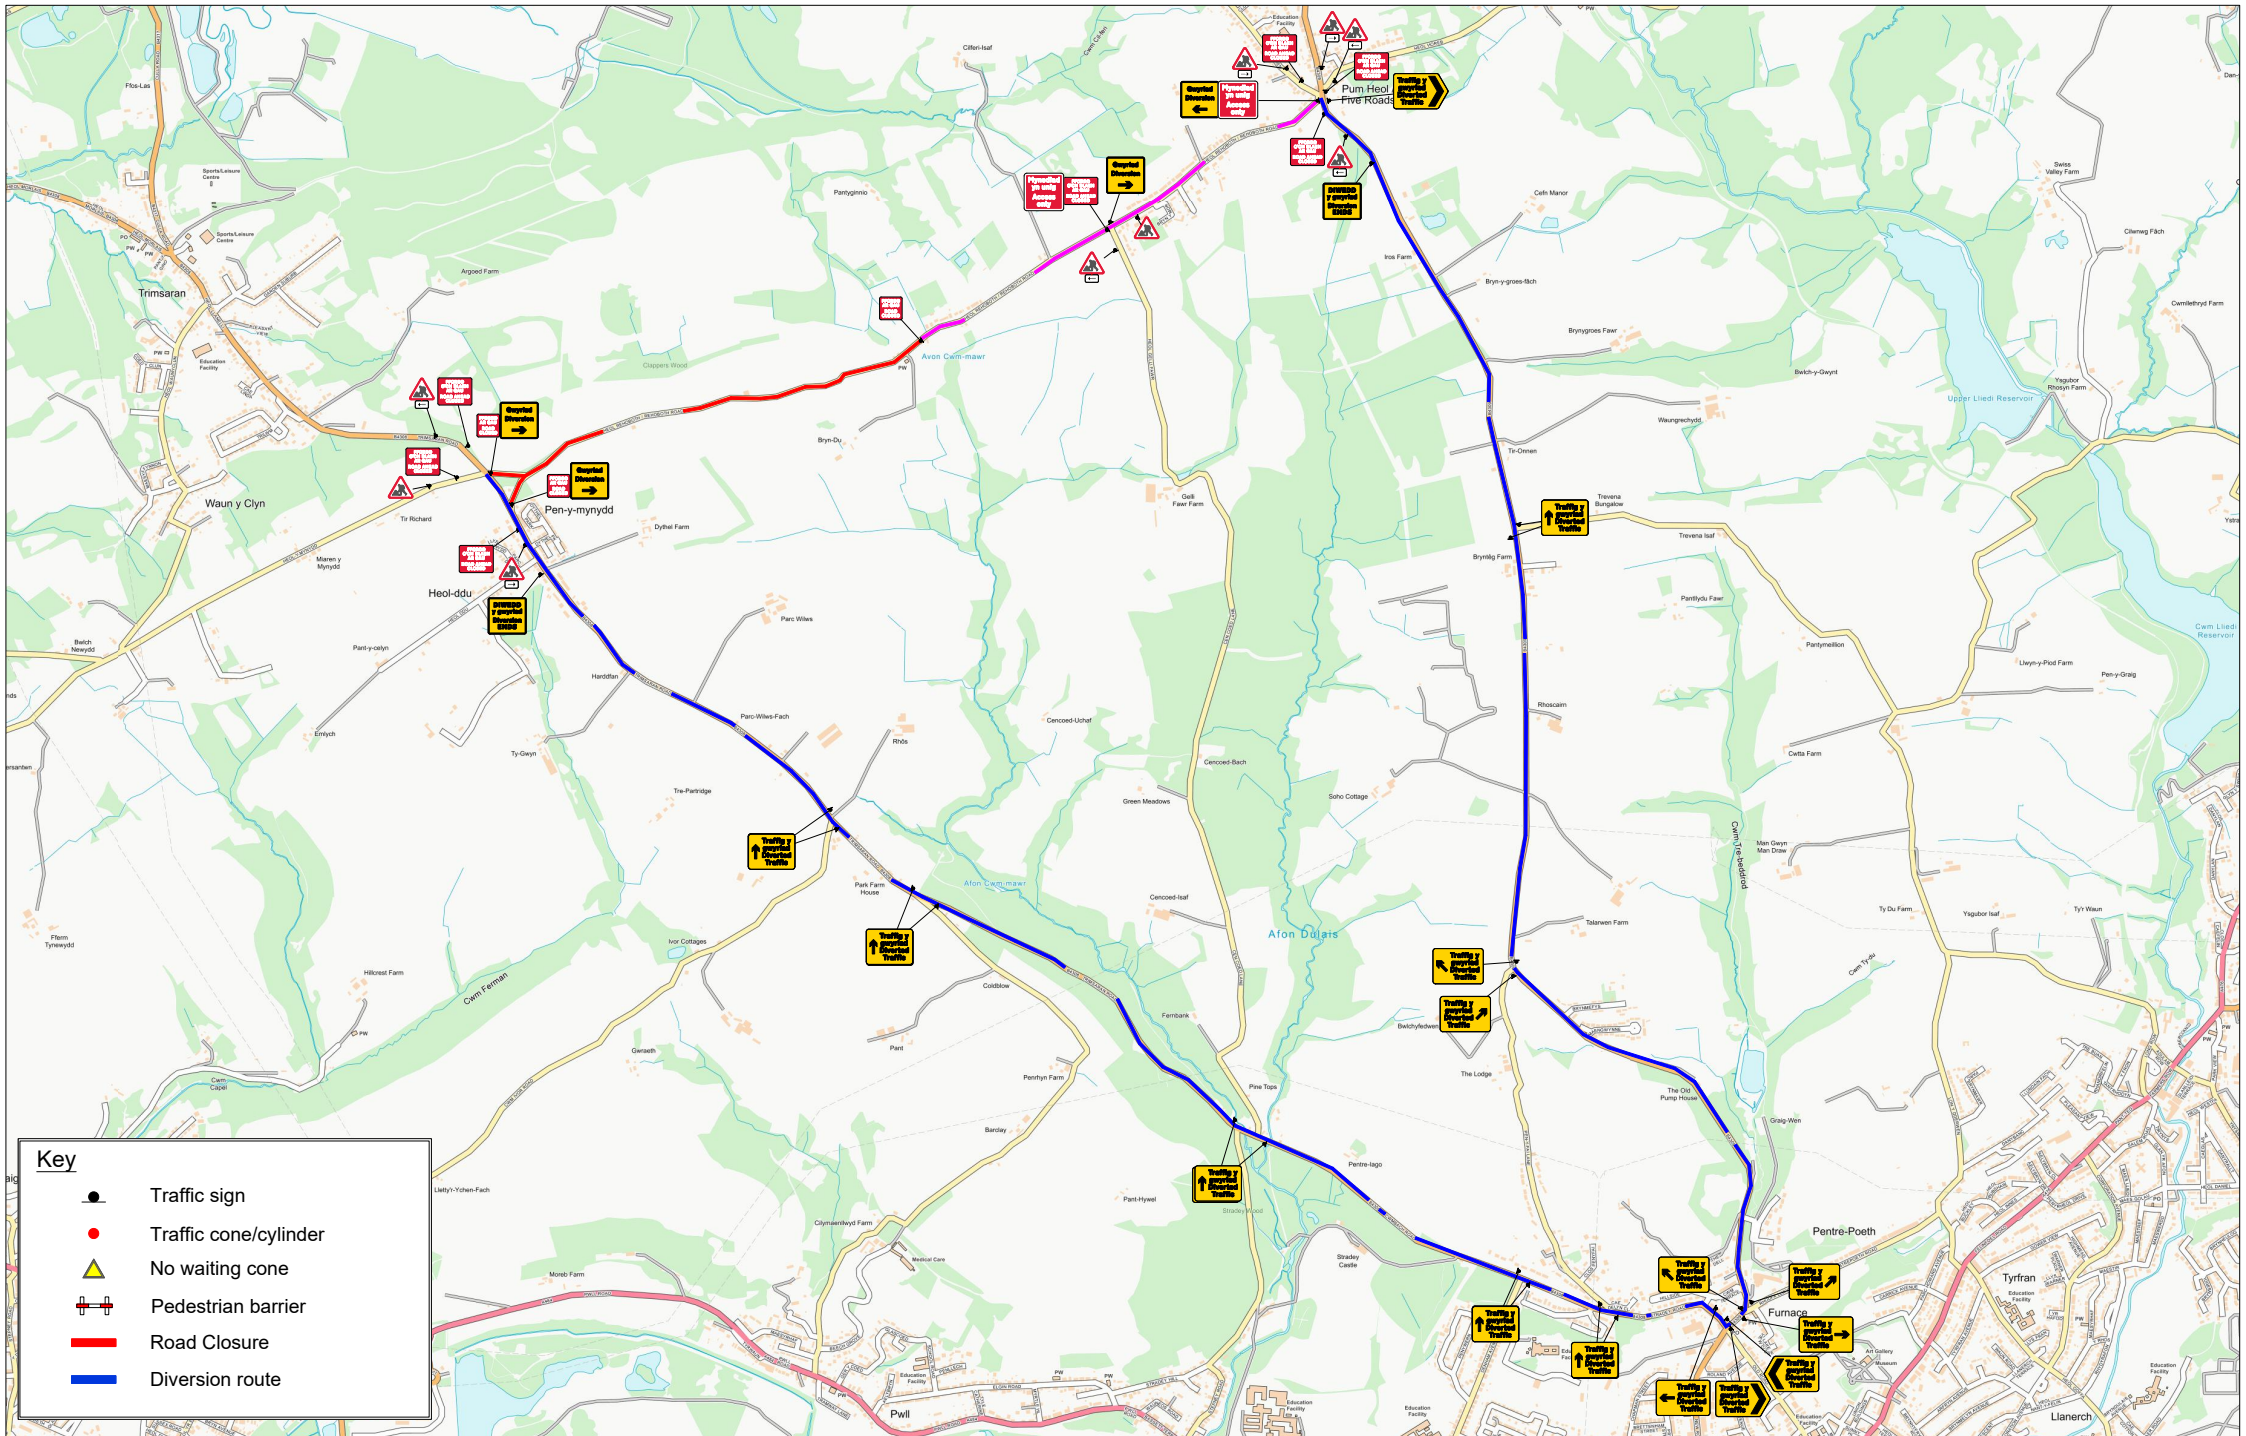

Key

Traffic sign

Traffic cone/cylinder

No waiting cone

Pedestrian barrier

Road Closure

Diversion route

Drawing reference

007-000034-RC-KM-TMA-RGN-100001-P02

Notes : - E12
AMENDED ROUTE


Customer : - CYMRU QUARRY

Location : HEOL
REHOBOTH ROAD
TRIMSARAN TO
FIVE ROADS
SA15 5EX

Description :		-		-		-		-		-	
- Road closure		-		-		-		-		-	
Scale : NTS		Date : 17-10-2025		P01		17/10/2025		KM		FIRST ISSUE	
PREPARED BY	KM	CHECKED BY	DGW	APPROVED BY	RC	REV	DATE	PREPARED BY	DESCRIPTION	CHECKED BY	APPROVED BY

core

highways

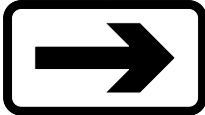Sign Schedule		Sign Schedule	
	ID: 001 Qty: 2 Ref: 2703 Diverted traffic Size: 1042 x 731 @ 75 X-hgt		ID: 009 Qty: 3 Ref: 2702 Diversion Size: 1050 x 1000
	ID: 002 Qty: 2 Ref: 2703 Diverted traffic Size: 1042 x 731 @ 75 X-hgt		ID: 010 Qty: 2 Ref: 13.9 Schedule 13-9 : Temporary Information Size: 1106 x 1050 @ 100 X-Hgt
	ID: 003 Qty: 1 Ref: 2703 Diverted traffic Size: 1112 x 731 @ 75 X-hgt		ID: 011 Qty: 3 Ref: 573 Direction to hazard right Size: 600 x 400 @ 100 X-Hgt
	ID: 004 Qty: 1 Ref: 2703 Diverted traffic Size: 1112 x 731 @ 75 X-hgt		ID: 012 Qty: 4 Ref: 573 Direction to hazard left Size: 600 x 400 @ 100 X-Hgt
	ID: 005 Qty: 1 Ref: 2704 Diverted traffic Size: 1130 x 731 @ 75 X-hgt		ID: 013 Qty: 9 Ref: 7001 Road works ahead Size: 750 High
	ID: 006 Qty: 12 Ref: 2703 Diverted traffic Size: 962 x 731 @ 75 X-hgt		ID: 014 Qty: 3 Ref: 7010.1 Nature of temporary hazard ahead - Road Closed Size: 782 x 788 @ 75 X-hgt
	ID: 007 Qty: 2 Ref: 2702 Diversion Ends Size: 1050 x 1000		ID: 015 Qty: 7 Ref: 7010.1 Nature of temporary hazard ahead - Road Ahead Closed Size: 1176 x 938 @ 75 X-hgt
	ID: 008 Qty: 2 Ref: 2704 Diverted traffic Size: 1130 x 731 @ 75 X-hgt		ID: 016 Qty: 1 Ref: 2702 Diversion Size: 1050 x 1000