
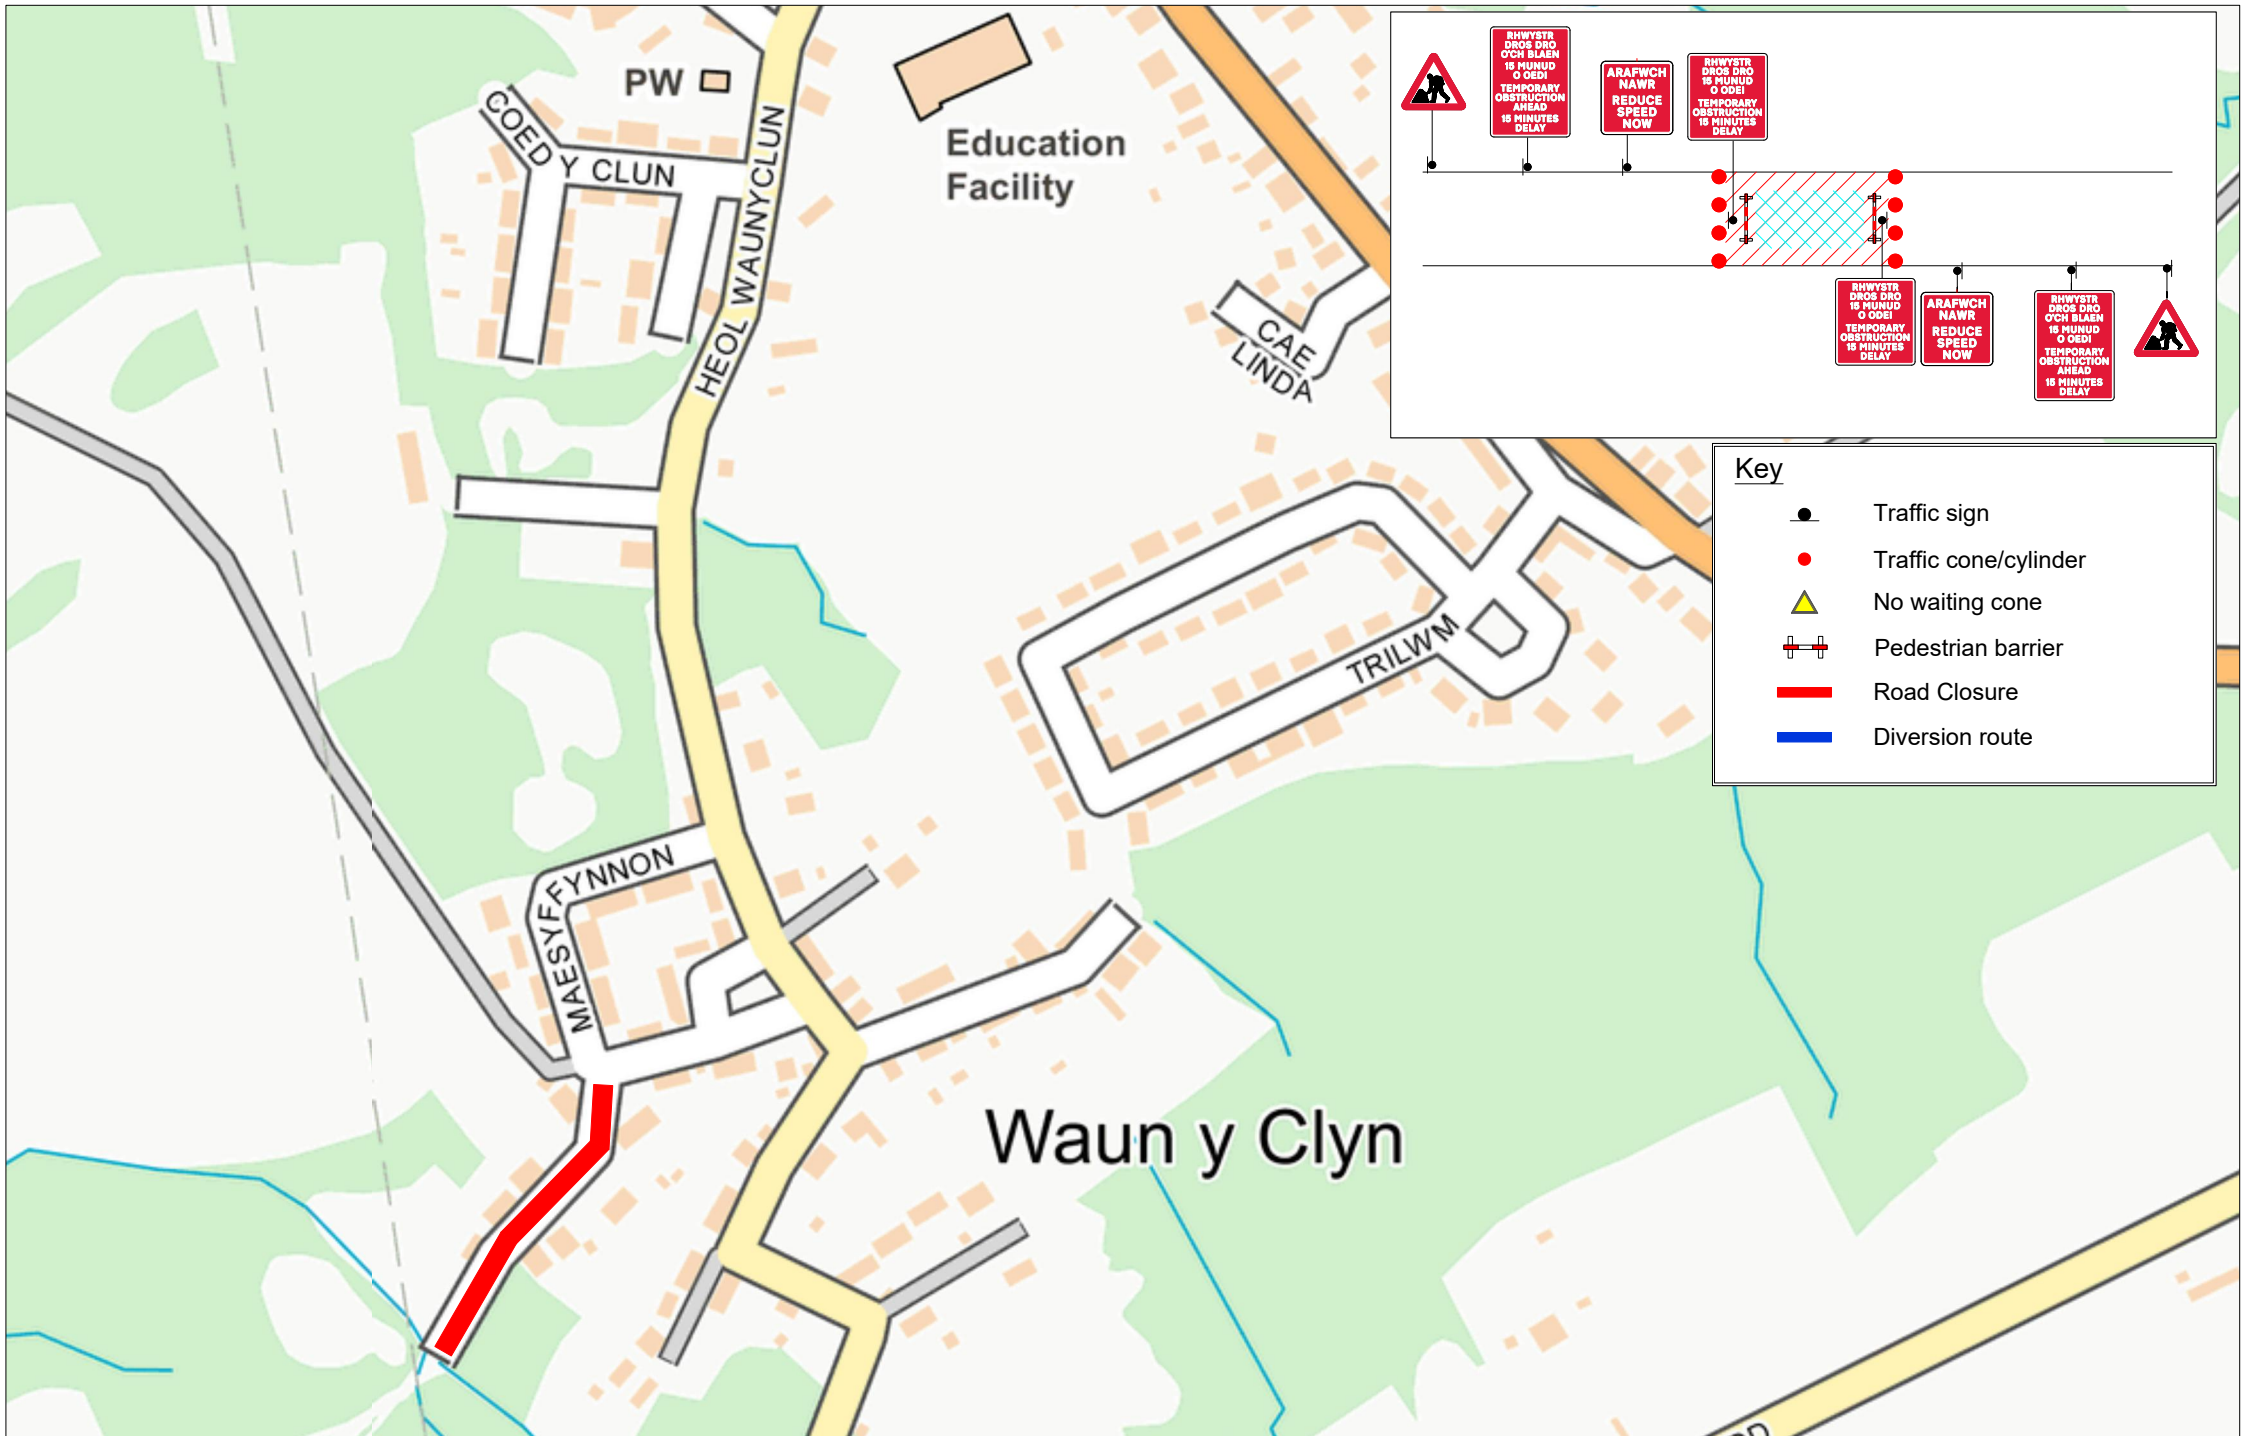


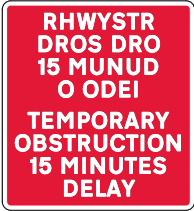

Key

- Traffic sign
- Traffic cone/cylinder
- No waiting cone
- Pedestrian barrier
- Road Closure
- Diversion route

Drawing reference		Customer :- CYMRU QUARRY		Description :-											
007-000036-RC-KM-TMA-RGN-100001-P01		Location :- HEOL WAUNYCLUN TRIMSARAN SA17 4BW		- TO15											
Notes :- J143522 E11		QR CODE		Scale : NTS		Date : 09-10-2025		P01 09/10/2025 KM		FIRST ISSUE		DGW		RC	
PREPARED BY		KM		CHECKED BY		DGW		APPROVED BY		RC		REV		DATE	
PREPARED BY		KM		CHECKED BY		DGW		APPROVED BY		RC		REV		DATE	

Sign Schedule	
	ID: 001 Qty: 2 Ref: 13.9 Schedule 13-9 : Temporary Information Size: 849 x 1175 @ 50 X-Hgt
	ID: 002 Qty: 2 Ref: 511 Reduce speed now Size: 917 x 938 @ 75 X-hgt
	ID: 003 Qty: 2 Ref: 13.9 Schedule 13-9 : Temporary Information Size: 849 x 925 @ 50 X-Hgt
	ID: 004 Qty: 2 Ref: 7001 Road works ahead Size: 750 High

Drawing reference

007-000036-RC-KM-TMA-RGN-100001-P01

Notes :- J143522
E11

Customer :- CYMRU QUARRY

Location : HEOL
WAUNYCLUN
TRIMSARAN
SA17 4BW



Description : - TO15						-	-	-	-	-	-
						-	-	-	-	-	-
						-	-	-	-	-	-
Scale : NTS				Date : 09-10-2025		P01	09/10/2025	KM	FIRST ISSUE	DGW	RC
PREPARED BY	KM	CHECKED BY	DGW	APPROVED BY	RC	REV	DATE	PREPARED BY	DESCRIPTION	CHECKED BY	APPROVED BY