




SIGNAL
SCHEDULE



1

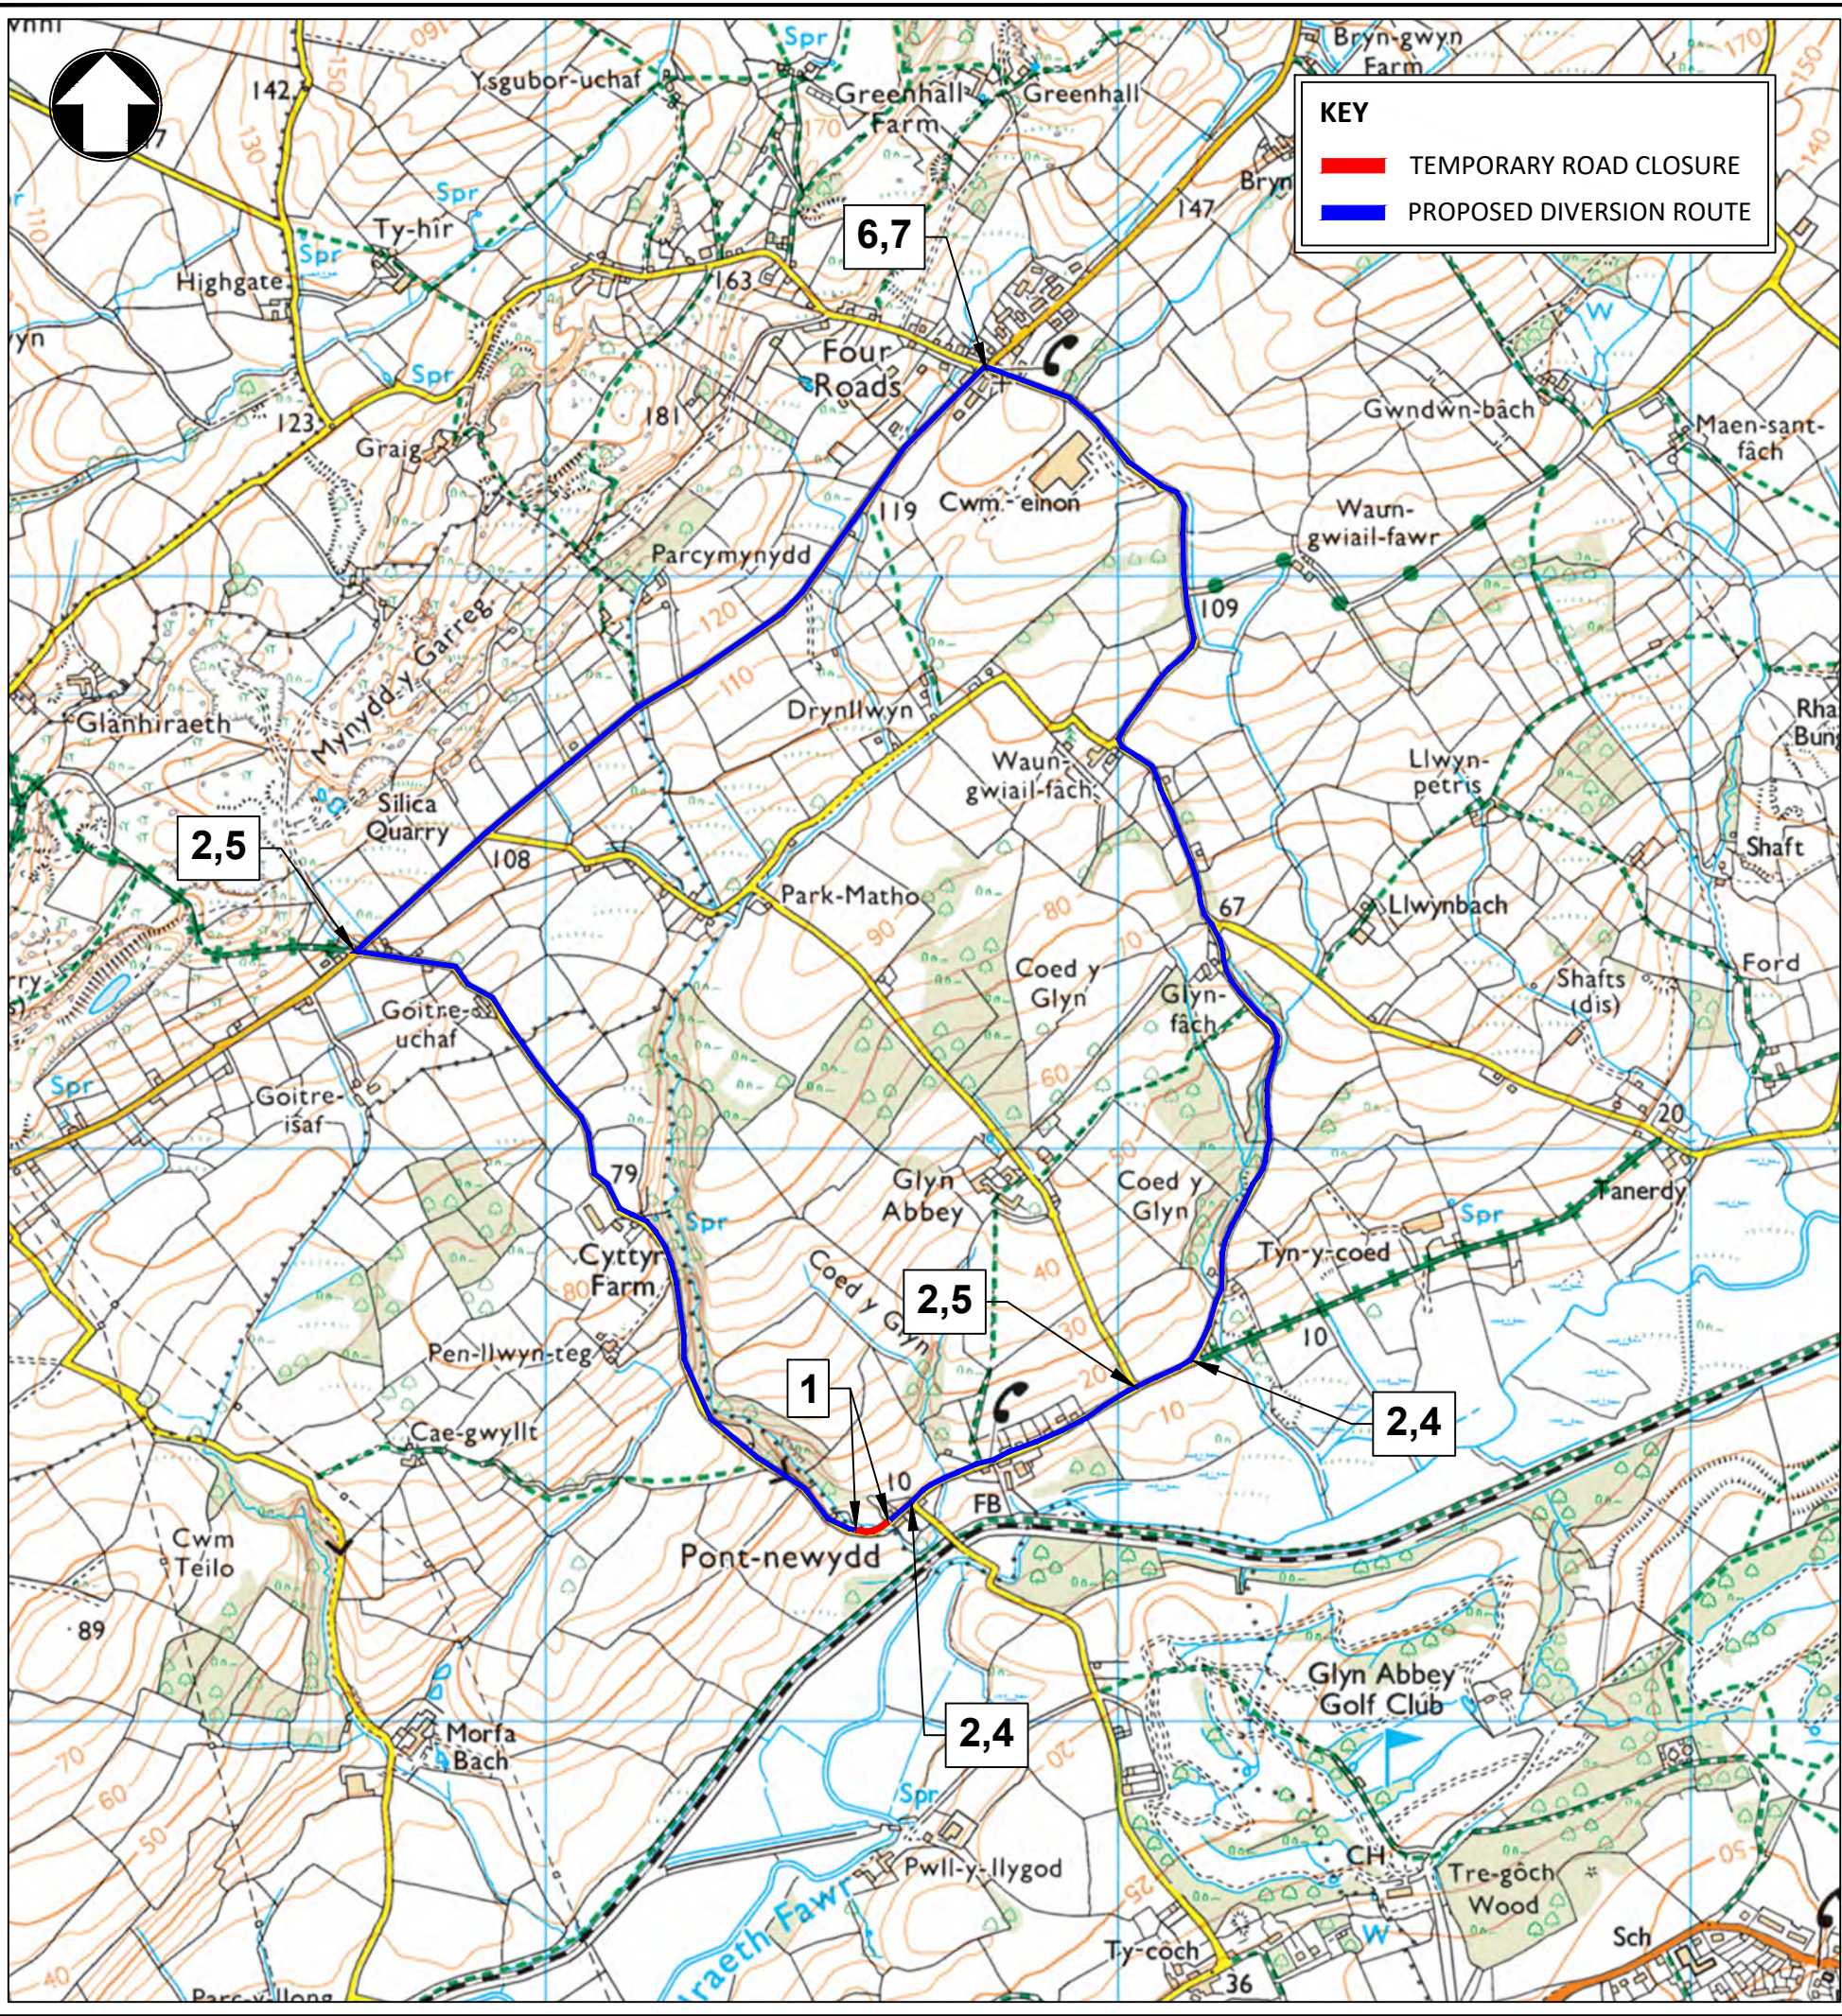

2



3



4



5



6



7

© Hawlfraint y Goron a hawliau cronfa ddata 2025
Arolwg Ordnans AC0000810849
© Crown copyright and database rights 2025
Ordnance Survey AC0000810849

REV	DATE	REVISION DESCRIPTION	REV BY	CHECKED	DATE CHD

Status INFORMATION ISSUED FOR THE PURPOSE SHOWN ONLY



Adrian Harries B.Eng (Hons). C.Eng, M.I.C.E
Rheolwr Gwasanauethau Dylunio Proffesiynol
Professional Design Services Manager,
Adran Lle Seilwaith a Datblygiad Economaidd,
Bloc 1, Parc Myrddin, Waun Dew, Caerfyrddin
Sir Caerfyrddin SA31 1HQ
Department of Place, Infrastructure & Economic Development
Block 1, Parc Myrddin, Richmond Terrace, Carmarthen,
Carmarthenshire SA31 1HQ

Project
GLYDACH COTTAGES, PONTYATES

DIVERSION ROUTE

Made By JTP	Date 20/02/26	Checked	Date	Authorised	Date
Scale 1:10000	Project no. 80/0024/501	Drawing no. 1	Revision -		