


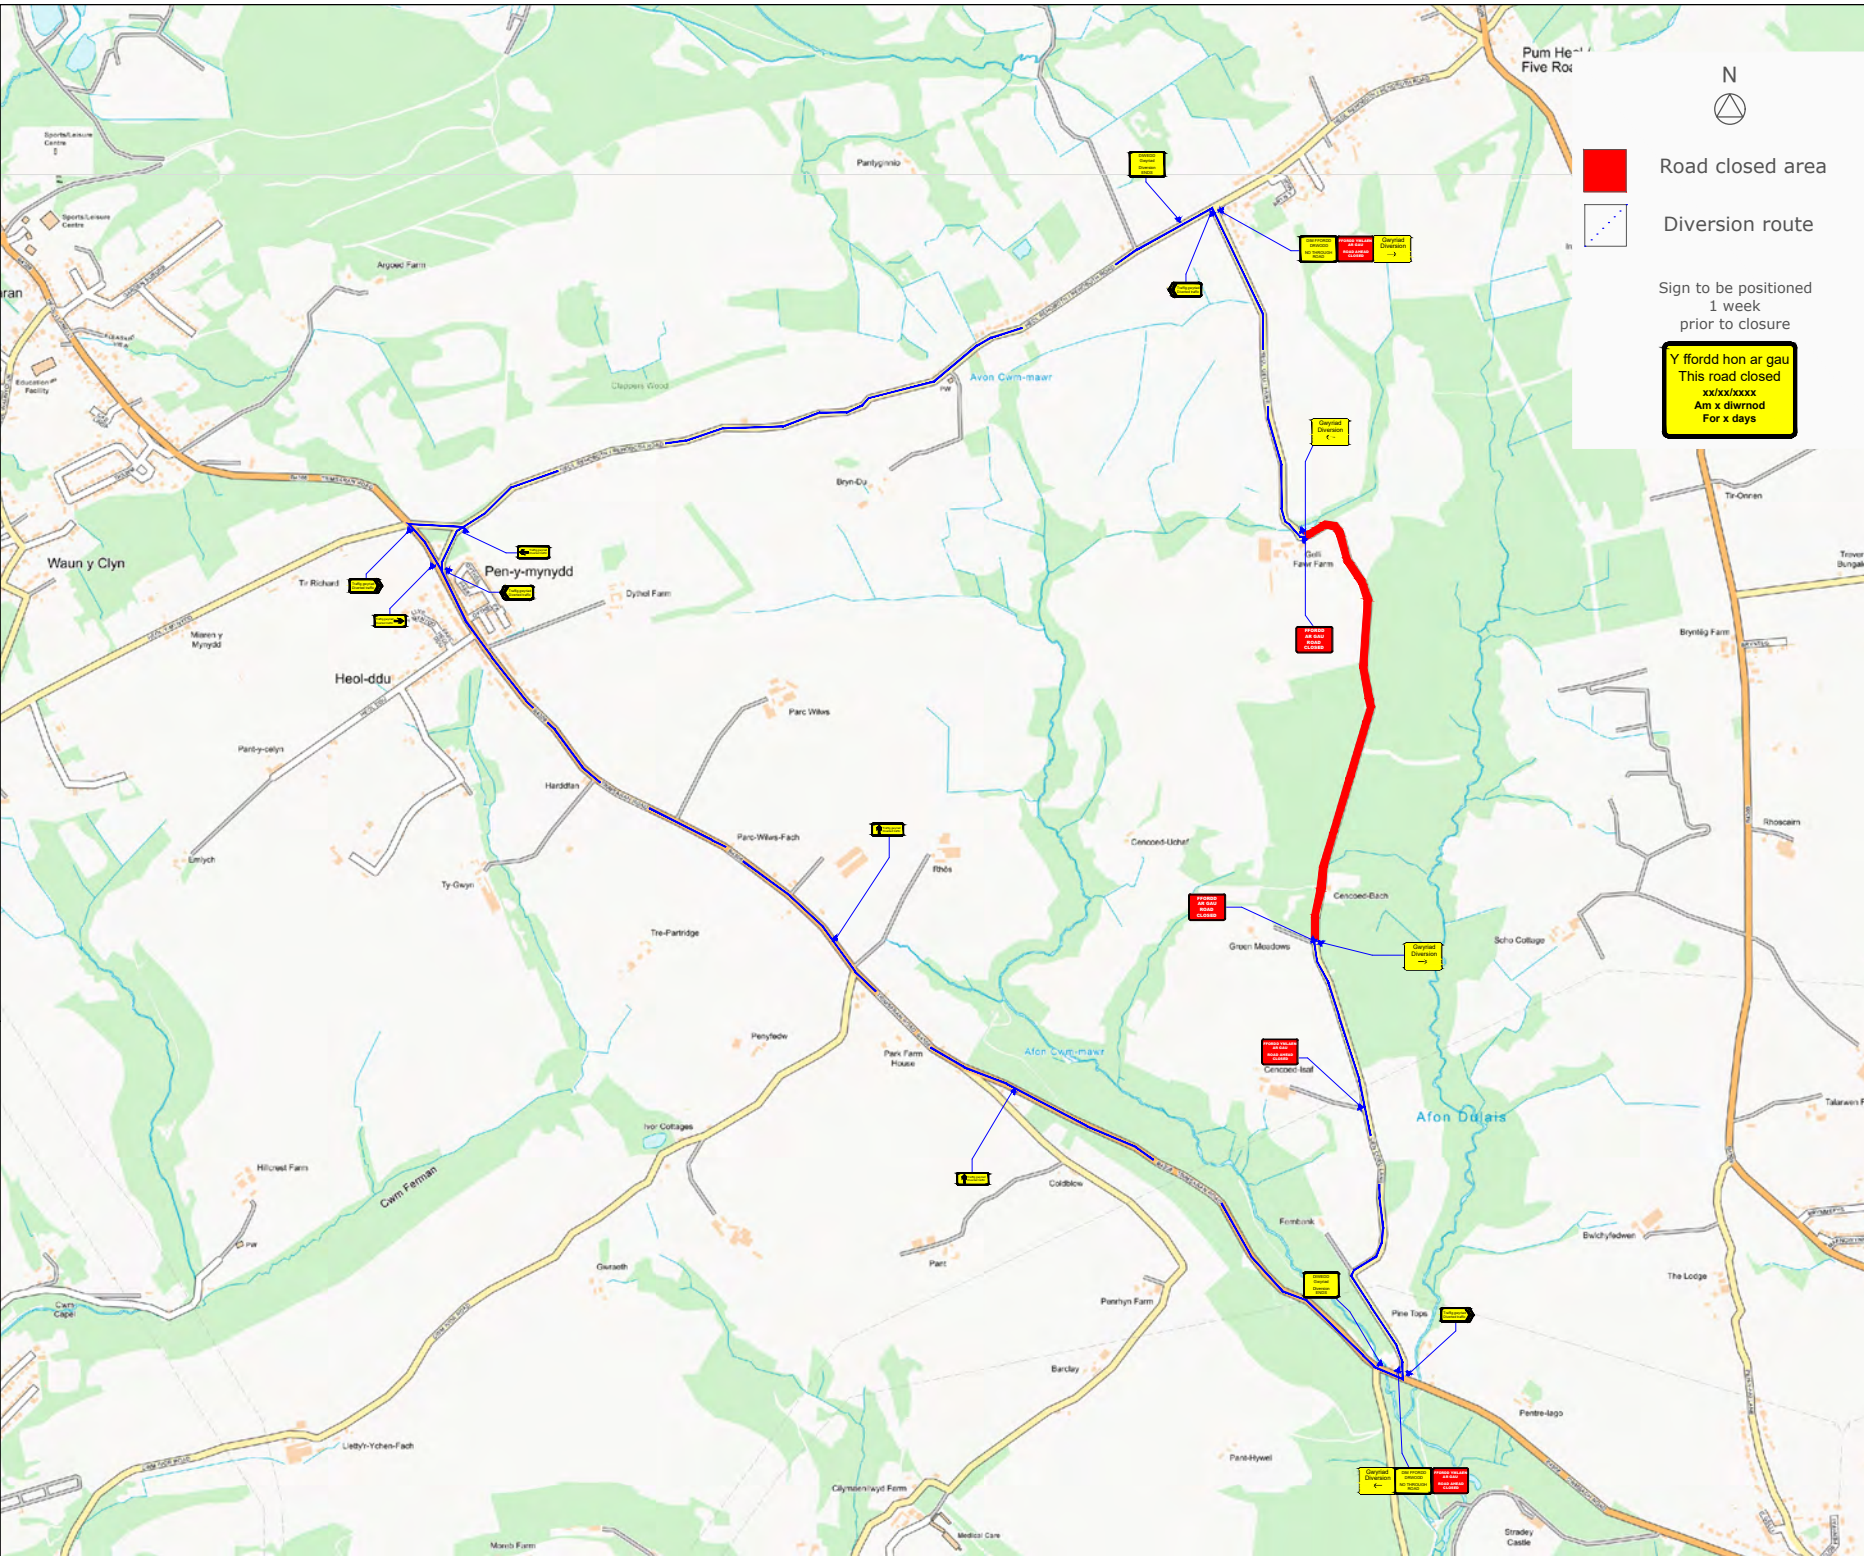

N

Road closed area

Diversion route

Sign to be positioned
1 week
prior to closure

Y ffordd hon ar gau
This road closed
xx/xx/xxxx
AM x diwrnod
For x days

Go Traffic Management

This drawing has been produced for a specific client & project identified below and is not intended for use by any other person or for any other purpose. © Go Traffic Management

Notes

1. Design completed from information provided + google maps desktop risk assessment
2. Cone lamps must be used on all road with A speed limit of 40mph or more.
3. All signs as per Chapter 8. Distances between cones to be 9m maximum unless otherwise noted.
4. Distances between signs NOT to scale for purpose of clarity.
5. All sign placement subject to available safe working space.
6. The purpose of the Traffic Management Plan is for it to be used only as a guide and all traffic management equipment should be put out according to the 'Safety at Street Works and Road Works - Code of Practice', i.e. Red Book & the 'Traffic Signs Manual Chapter 8', i.e. Yellow Book.
7. Lane width past the works to be 3.5m maximum, 3.25m desirable minimum and 3.0m absolute minimum.
8. Stop & Go boards must be available and utilised in the event of permanent signal failure in accordance with Code of Practice.
9. Signs must be placed in accordance with TSM and the scheme RAMS pack.
10. Site conditions may have changed since the design of the drawing any changes which subsequently affect the design need to be reported by the Traffic Management Operative & any changes implemented must comply with Chapter 8.

Key

	Sign position and aspect of vision		Working Space
	Position of signal head		Safety Zone
	Position of pedestrian crossing		Barriers
	Cones		

MINIMUM 0.5M
SIDEWAYS & 0.5M
LONGWAYS SAFETY
ZONE MUST BE
ADHERED TO

MAXIMUM SHUTTLE LANE
WIDTHS OF 3.5M MUST BE
ADHERED TO

Traffic Management must comply with The Safety at
Street Works and Road Works Code of Practice

ROAD SPEED

CROSS SECTION

DO NOT SCALE FROM THIS
DRAWING

X WAY LIGHTS	
A	REVDATE
REV.	DATE
	DESCRIPTION

GTM
Go Traffic Management
Nationwide complete traffic management solutions

Head Office: Go Traffic Management,
Chaddock Lane, Worsley, Manchester, M28 1XW
Tel: 0161 351 5370
www.gtm.co.uk

TRAFFIC MANAGEMENT PLAN

Client:

Drawing Number: 316-CC-RCD-01

Drawing Title: **Cen Coed Lane, Sandy, Llanelli Rural, Cwmbach, Carmarthenshire, SA15 4PP**

Design:	Technical Officer:	REV:
Name: JB		
Signature:		
Date:	DESIGNDATE	TECHDATE