


Work Instruction Number 109 - "Workforce in Road" signs (**Relaxation Works**)
All Amberon "Traffic Management Installations or Removals on any main road or
approaching road works **40mph and above**" (unless the **site specific risk
assessment deems it necessary on lower speeds of 40mph**) must display the
"Workforce in road Slow" sign, this being the 1st Sign out and last sign in.

**GWEITHLU
AR Y Ffordd
ARAF
WORKFORCE
IN ROAD
SLOW**

Work Instruction Number 109 - "Workforce in Road" signs (**Relaxation Works**)
All Amberon "Traffic Management Installations or Removals on any main road or
approaching road works **40mph and above**" (unless the **site specific risk
assessment deems it necessary on lower speeds of 40mph**) must display the
"Workforce in road Slow" sign, this being the 1st Sign out and last sign in.

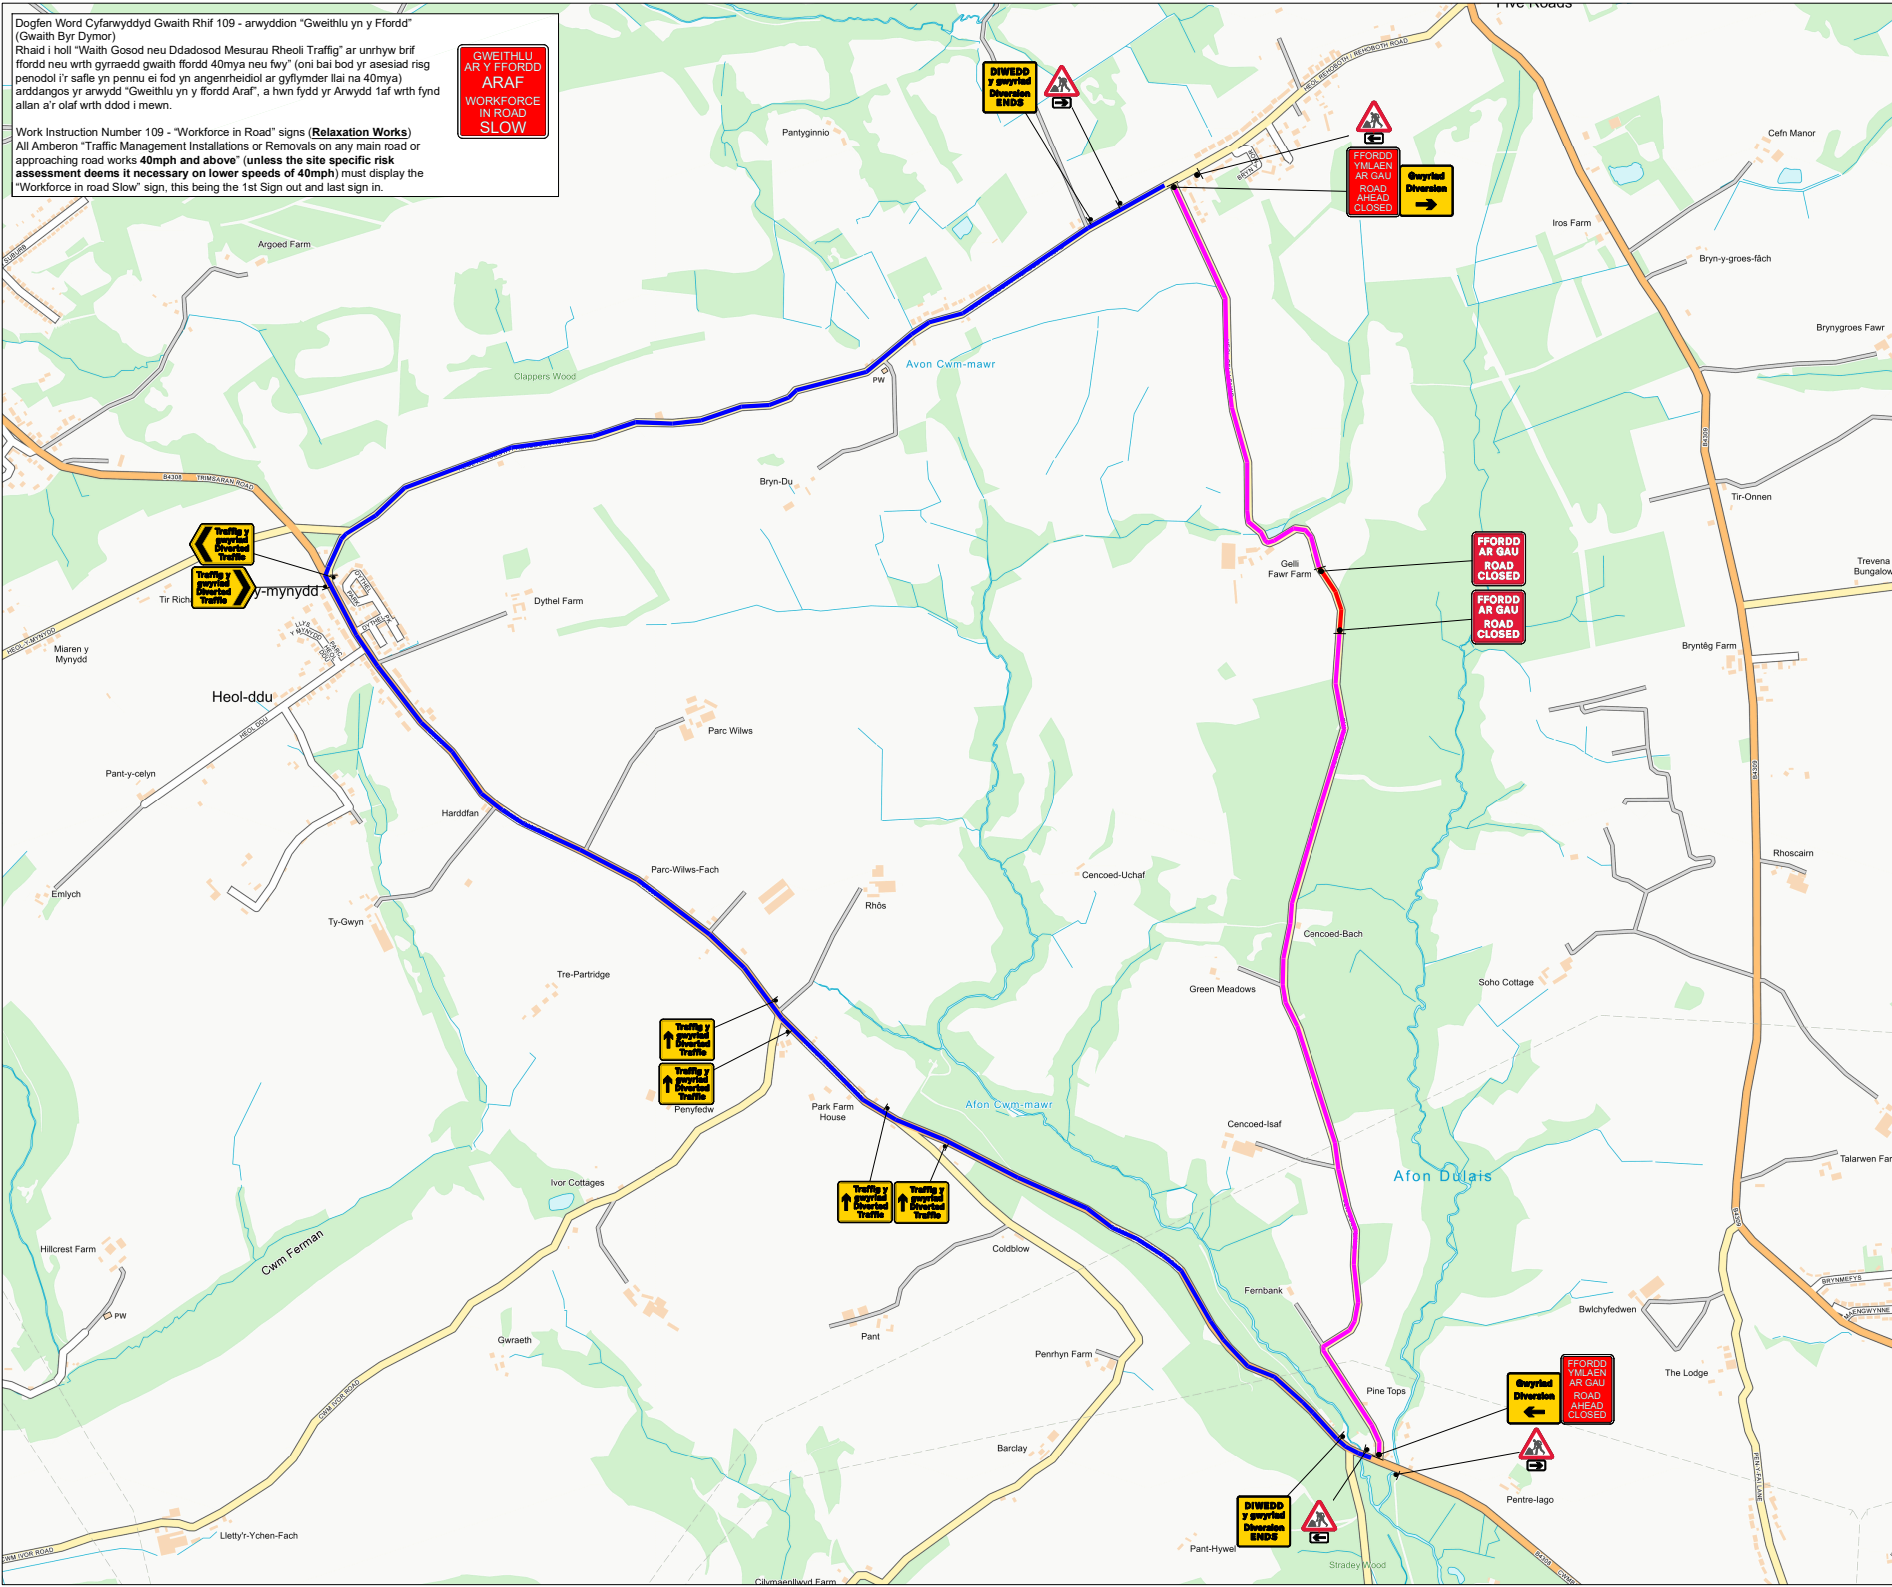

- 1) Bydd yr holl fesurau rheoli traffig dros dro yn unol â Phennod 8 o'r Llawlyfr Arwyddion Traffig.
- 2) Bydd yr holl fesurau rheoli traffig dros dro yn unol â Rheoliadau a Chyfarwyddiadau Cyffredinol Arwyddion Traffig (Dewgiad) (Rhif 2) 2016.
- 3) Bydd yr holl fesurau rheoli traffig dros dro yn cydymffurfio â'r 'Safety at Street Works and Road Works, A Code of Practice'.
- 4) Dyldid lleoli holl arwyddion rheoli traffig dros dro 450mm o leiaf oddi wrthy ymyl y palmant.
- 5) Mae lleoliadau holl arwyddion rheoli traffig dros dro yn enghreifftiol ac yn amodol ar gymeradwyaeth y Peiriannydd ar y safle.

- 1) All temporary traffic management shall be in accordance with Chapter 8 of the Traffic Signs Manual.
- 2) All temporary traffic management shall be in accordance with the Traffic Signs (Amendment) (No.2) Regulations and General Directions 2016.
- 3) All temporary traffic management shall conform to the Safety at Street Works and Road Works, A Code of Practice.
- 4) All temporary traffic management signs should be located 450mm min from the kerb face.
- 5) All temporary traffic management sign locations are indicative and are subject to on site approval from the Engineer.

01-11	Ref 0102	Roundabout	

	Arwydd traffig / Traffic sign	
	Silindr/Côn Traffig / Traffic cone/cylinder	
	Dim côn aros / No waiting cone	
	Rhwystr cerddwyr / Pedestrian barrier	
	Ffordd ar Gau / Road Closure	
	Llwybr Gwriad / Diversion Route	

Cwsmer / Customer: MWS LTD

Cyfeirnod y Swydd / Job Reference: 96394250

Lleoliad / Location: GELLI FAWR FARM, GELLI
FAWR RD, FIVE ROADS, LLANELLI, SA15 5EQ

Dyddiad / Date: 20/12/23

Disgrifiad / Description: Ffordd ar Gau / Road Closure
--

Graddfa / Scale: NTS	OS HA: 0
----------------------	----------

Amberon Ltd
Tel: 0845 371 5050

Cynhyrchwyd gan / Produced By: Stuart Harry
Cyfeirnod y Dyluniad / Drawing Ref:
SH/20.12.23/J113120

Mae'r Dyluniad hwn yn amodol ar Hawffrwynt ac mae'n parhau'n eiddo i Amberon Ltd.
Mae'n cynnwys data Arolwg Ordnans.
This Drawing is subject to Copyright and remains the property of Amberon Ltd.
Contains Ordnance Survey data.

